


LEGENDA AREE FUNZIONALI


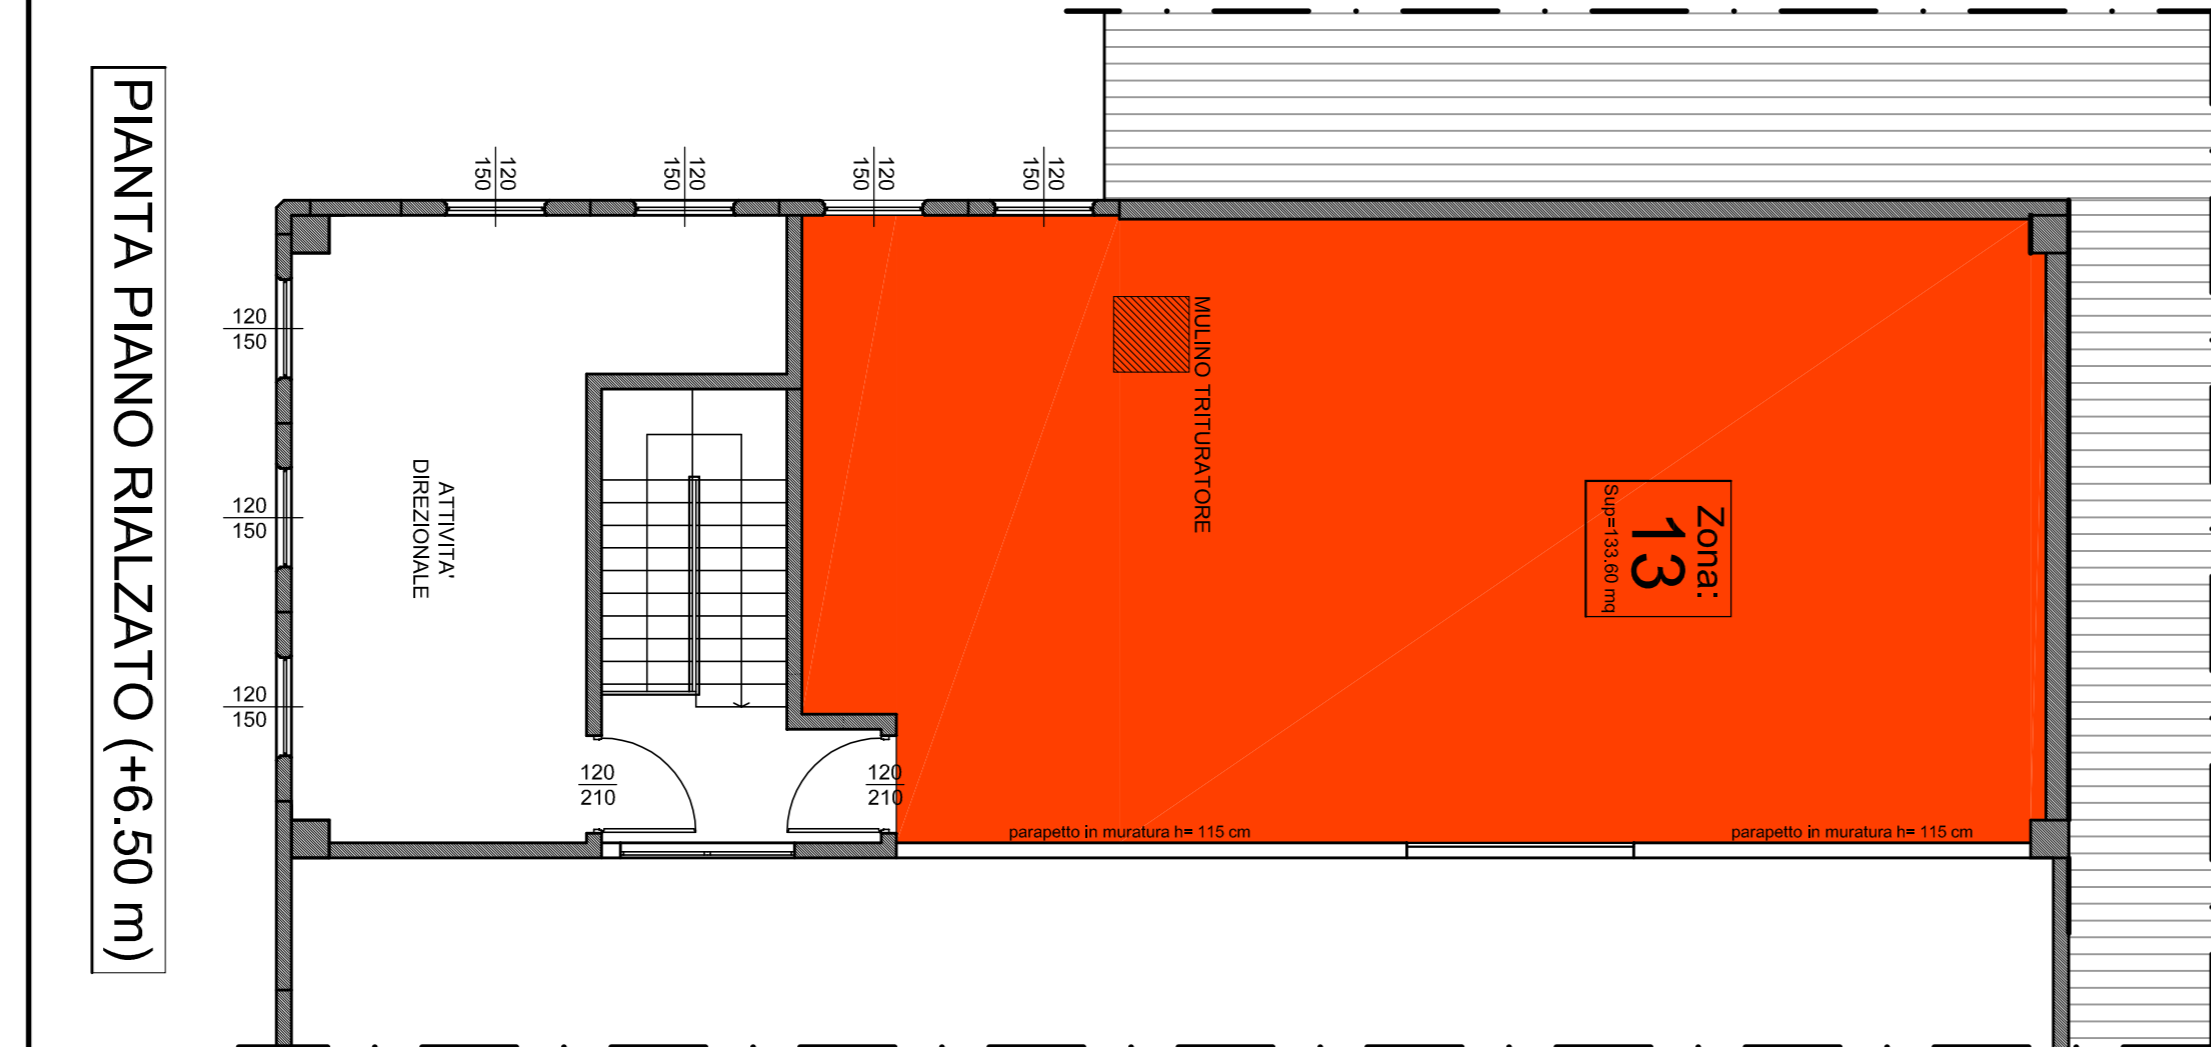

STUDIO TECNICO
 Geometra **VANNI BONOLINI**

AUTORIZZAZIONE PROVINCIALE
 Elaborazioni area

Residenza: VALTELLINA EGORICLI S.R.L.
C.P.: 23050 (Sondrio)



PIANIMETRIA Tav. n. **3B**
 di progetto